


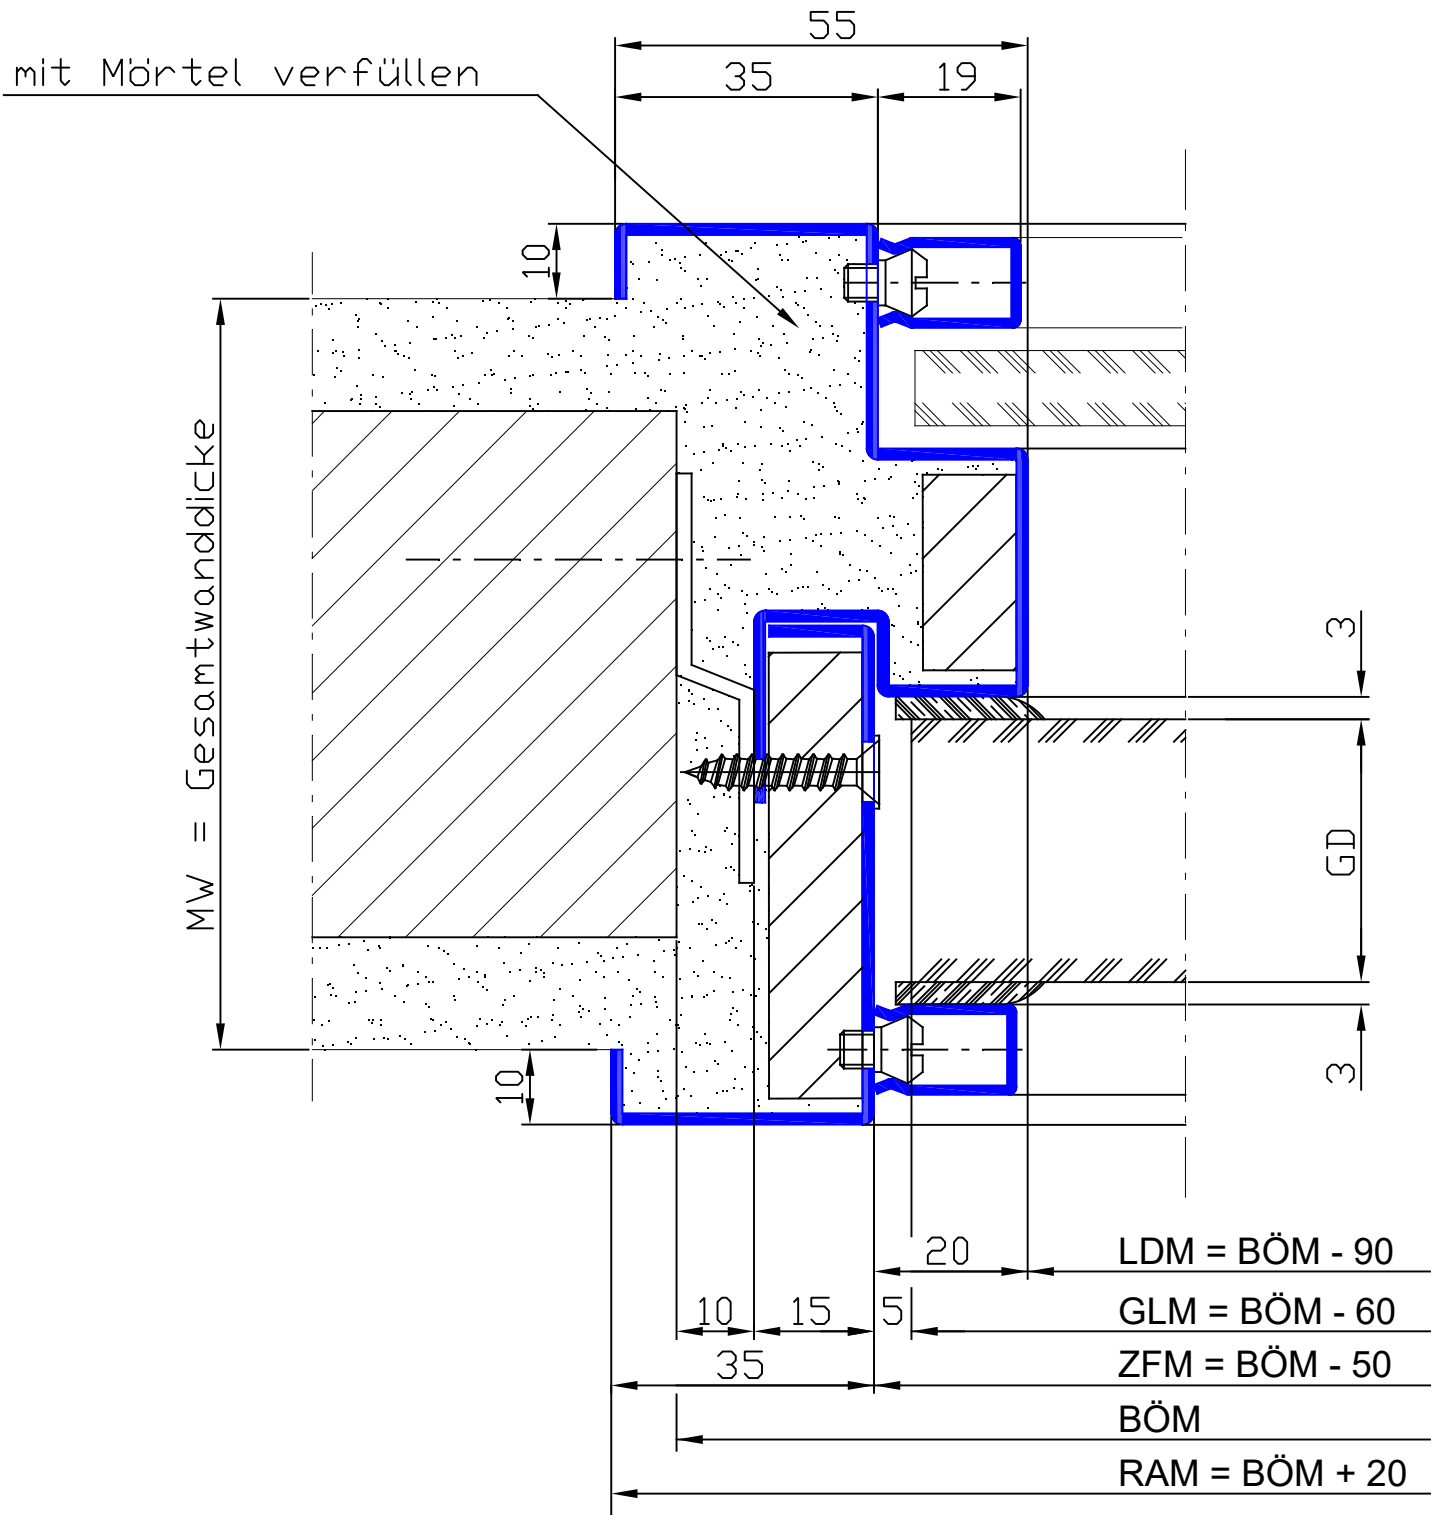

Glas-Typ	GD
Pyrostop Typ 1/30-25	32
Pyrostop Typ 1/30-26	36
Pyrostop Typ 1/30-27	35
Promaglas 30 Typ 3-0	35