


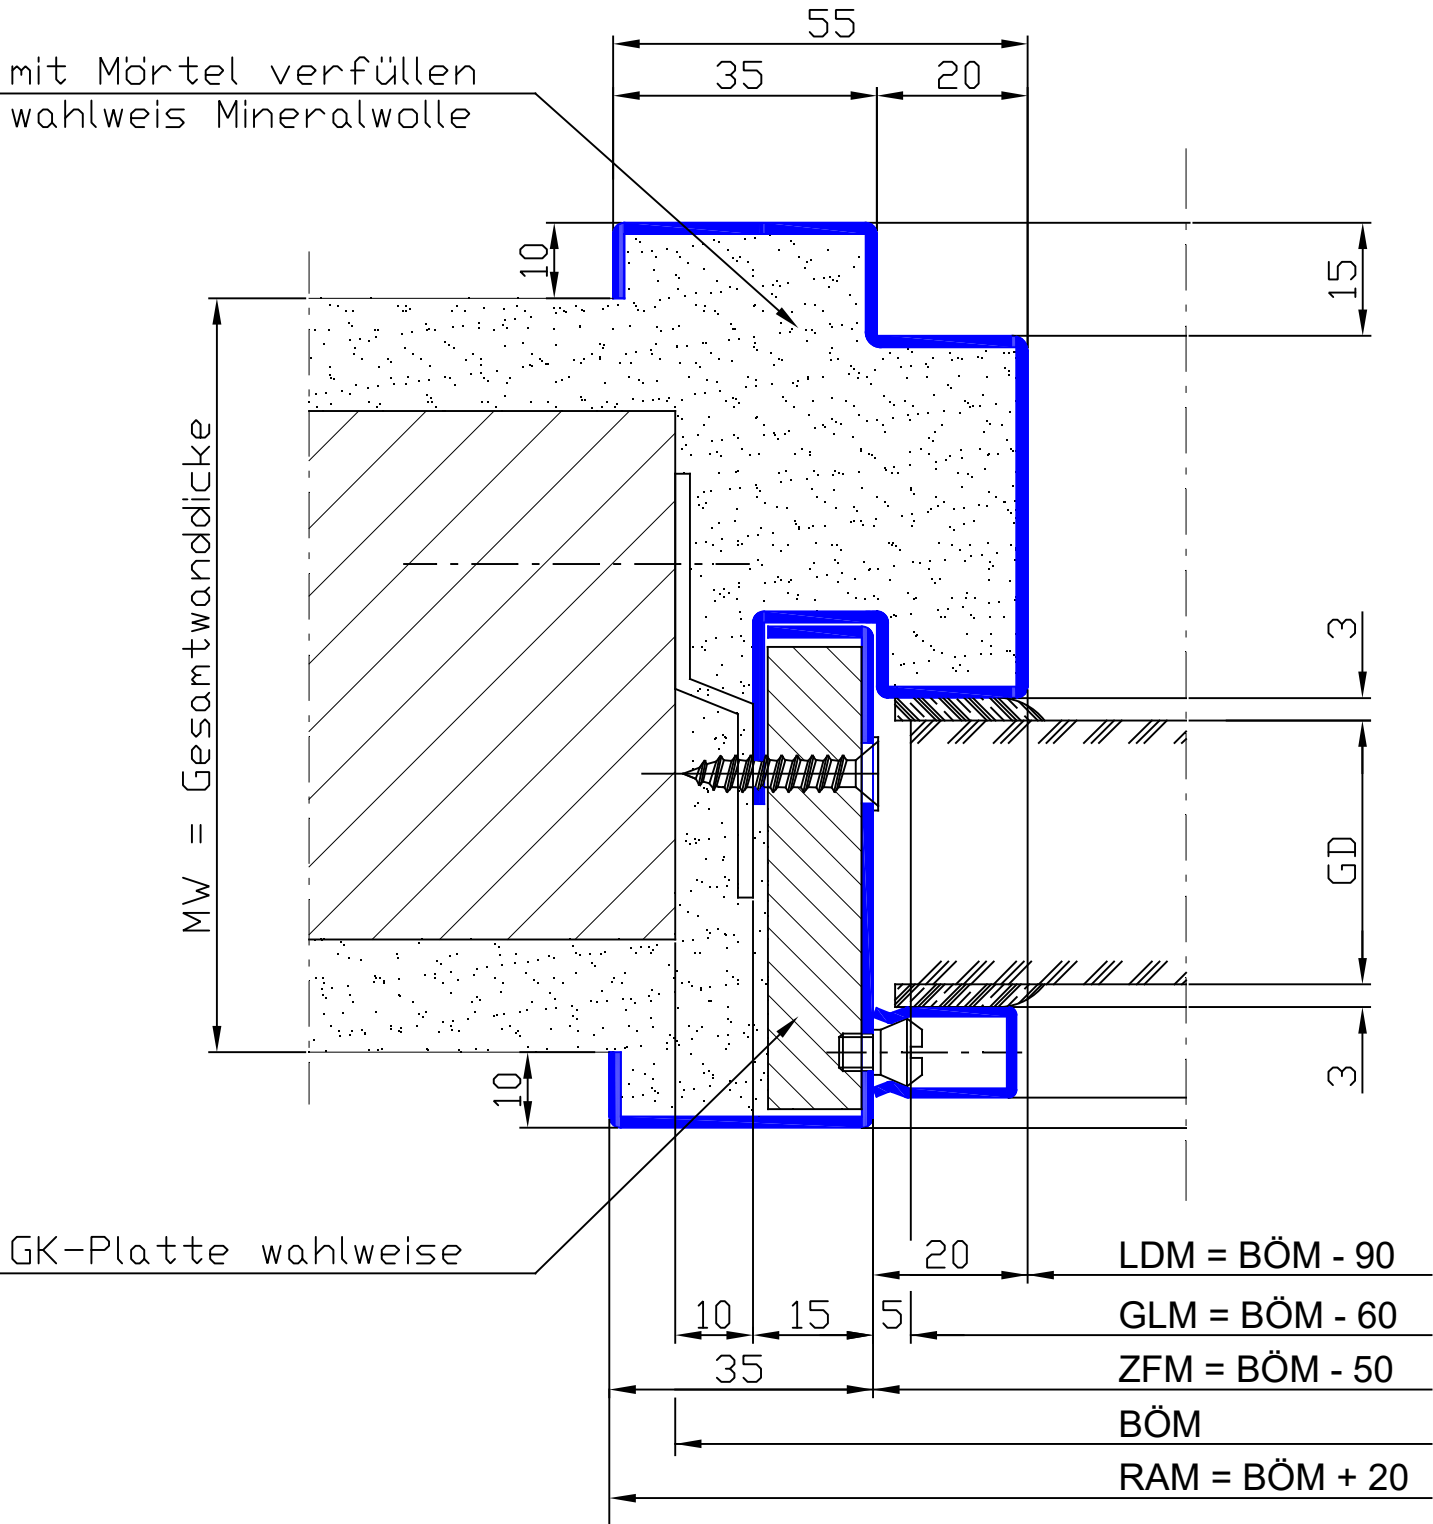

Glas-Typ	GD
Pyrodur 30-25	28
Pyrodur 30-26	32
Pyrodur 30-27	31
Pyrodur 30-28	31
Promat Systemglas 30, Typ 3-0	35