


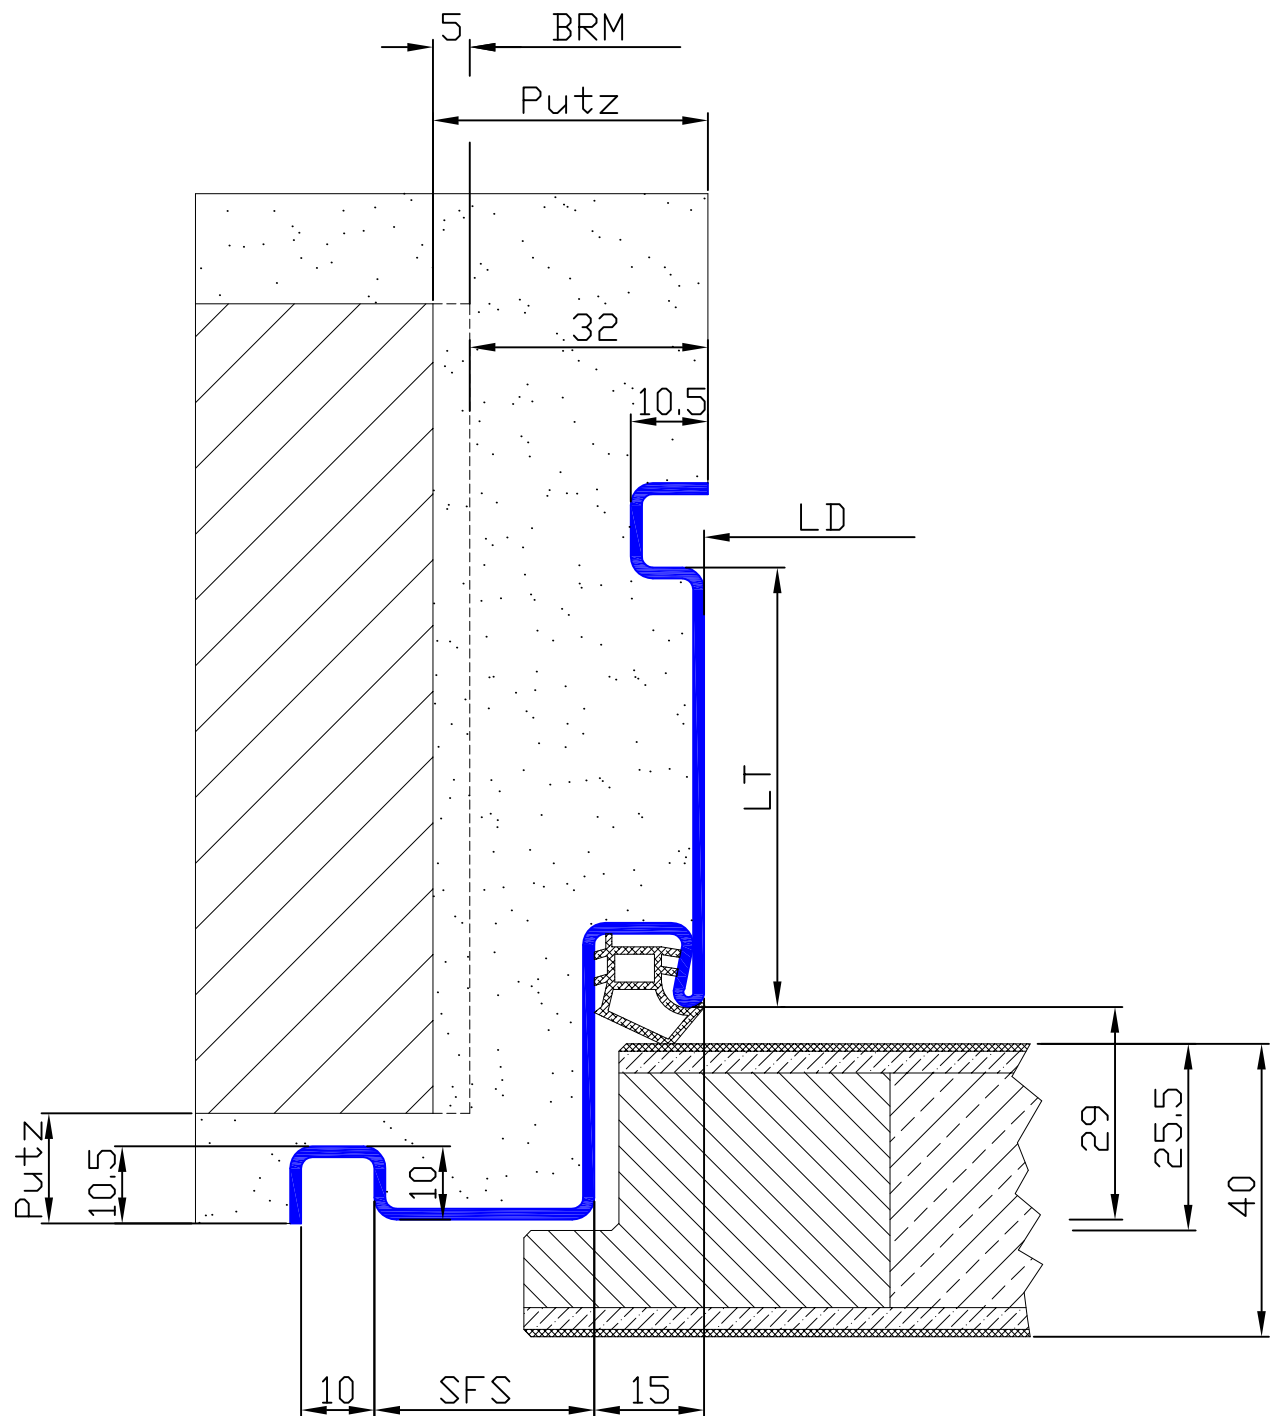

Profil Nr.	SFS	LT
21 n. Skizze	30-50	54-100