


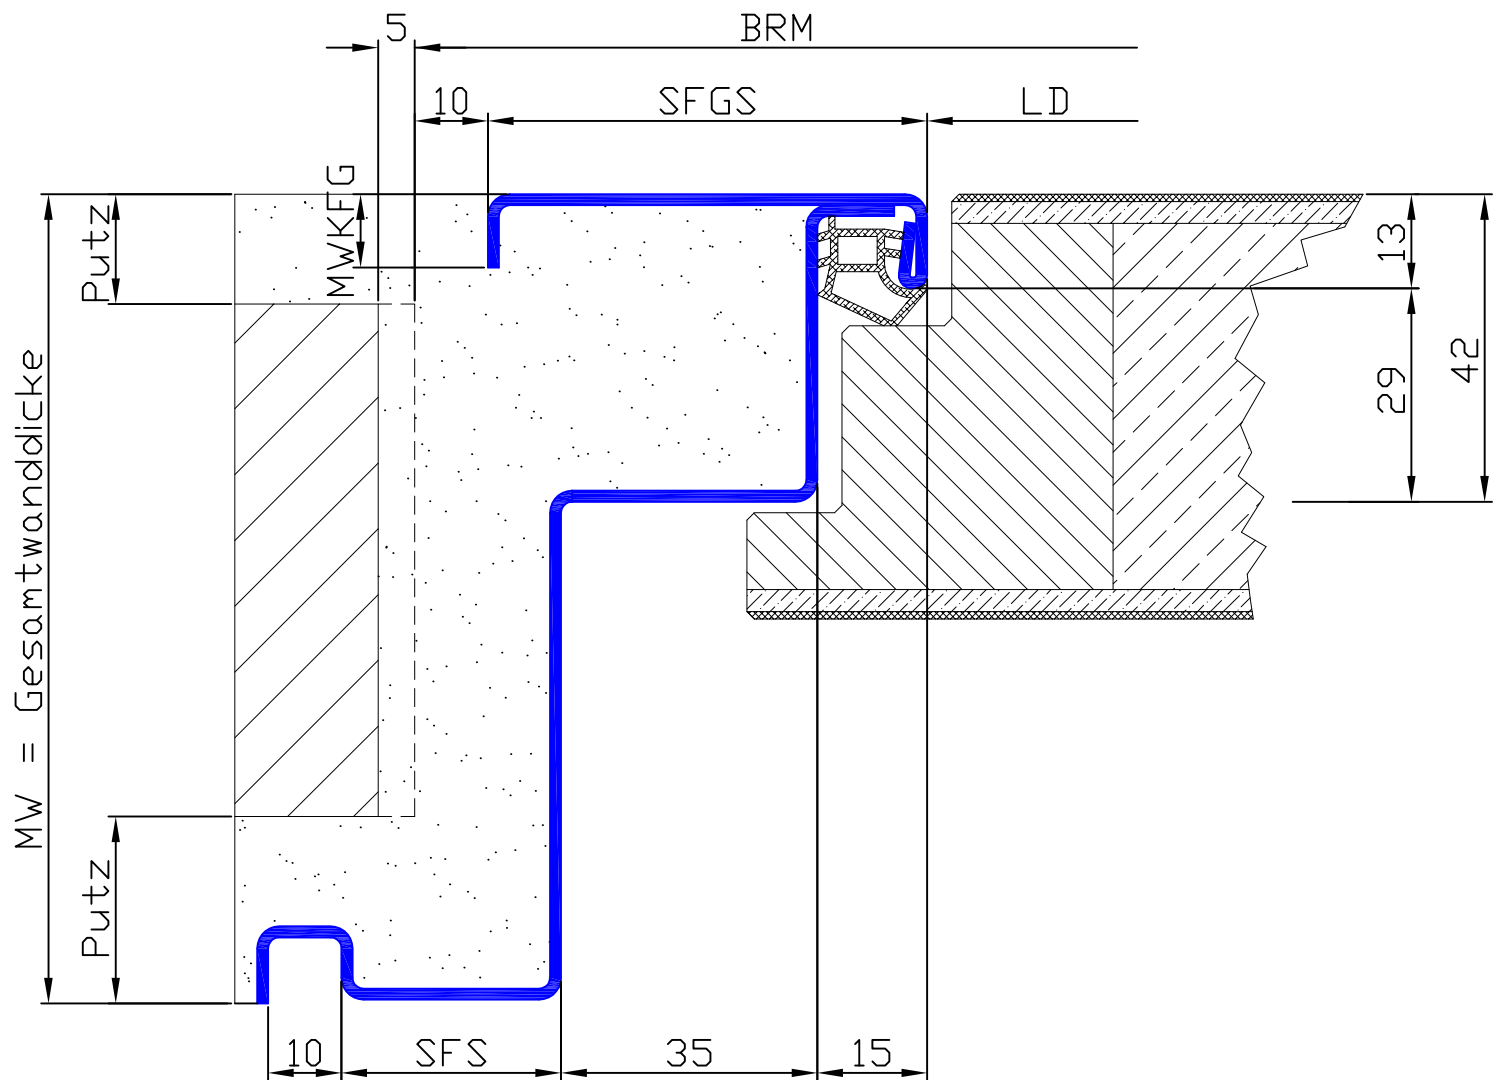

Profil Nr.	MWKFS	SFS	SFGS	MWKFG	MW
8023	10-20	30	20-75	10-20	50-1200