


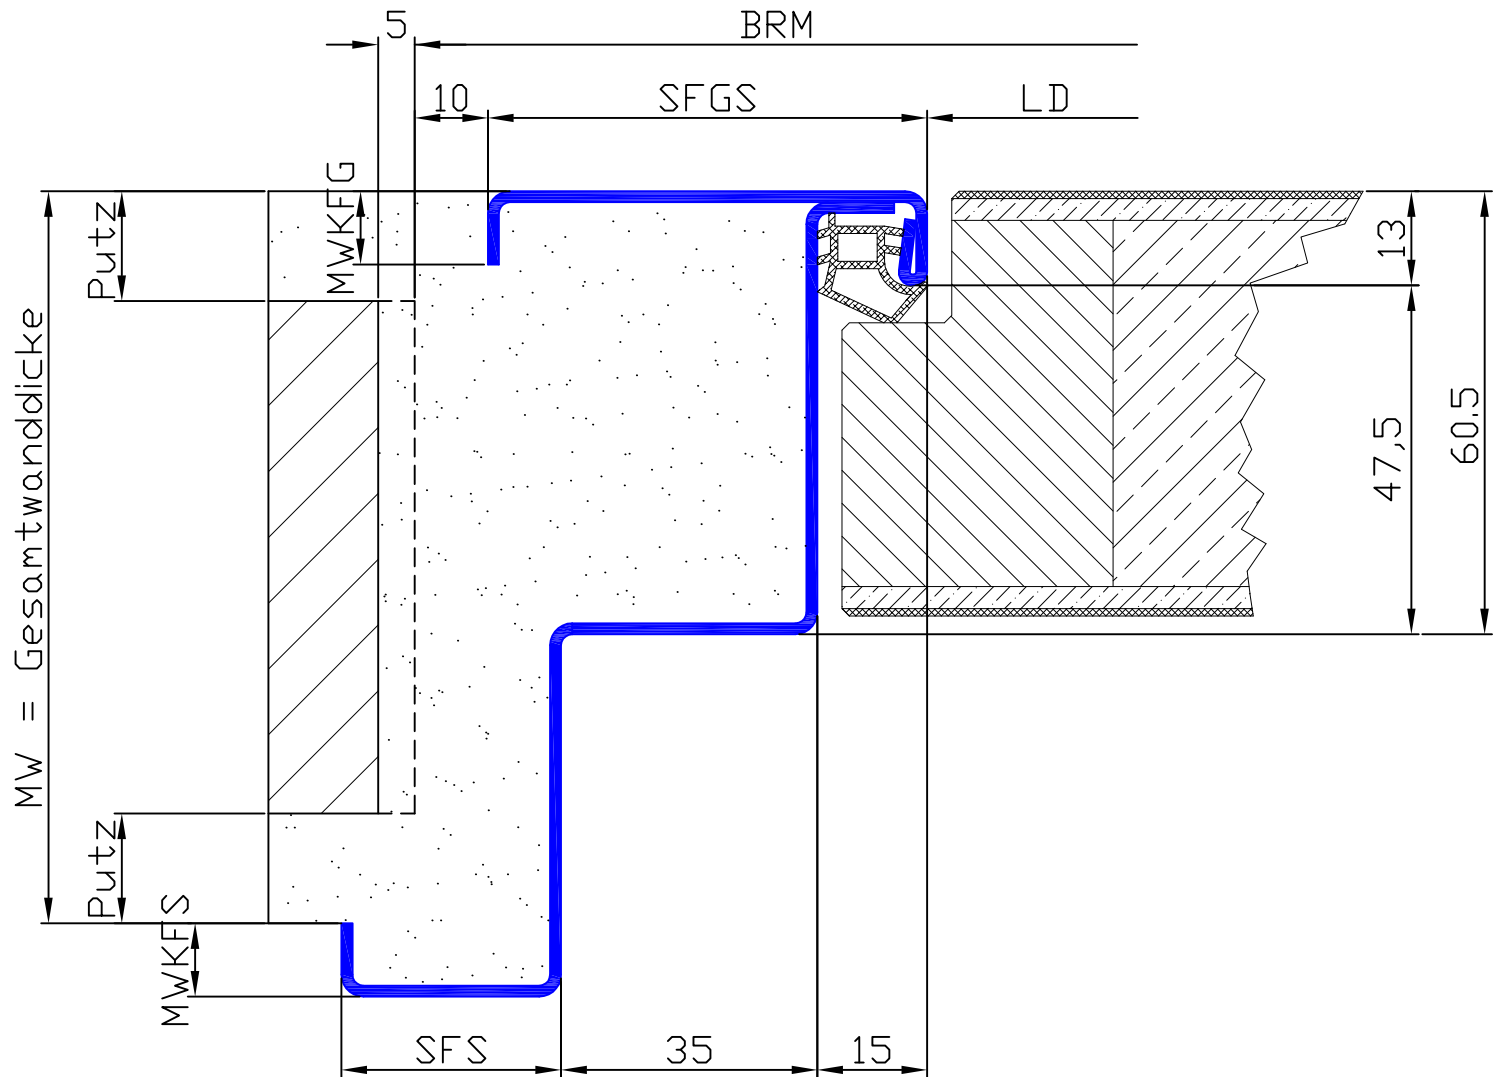

Profil Nr.	MWKFS	SFS	SFGS	MWKFG	MW
8024	10-20	30	20-75	10-20	65-1200