


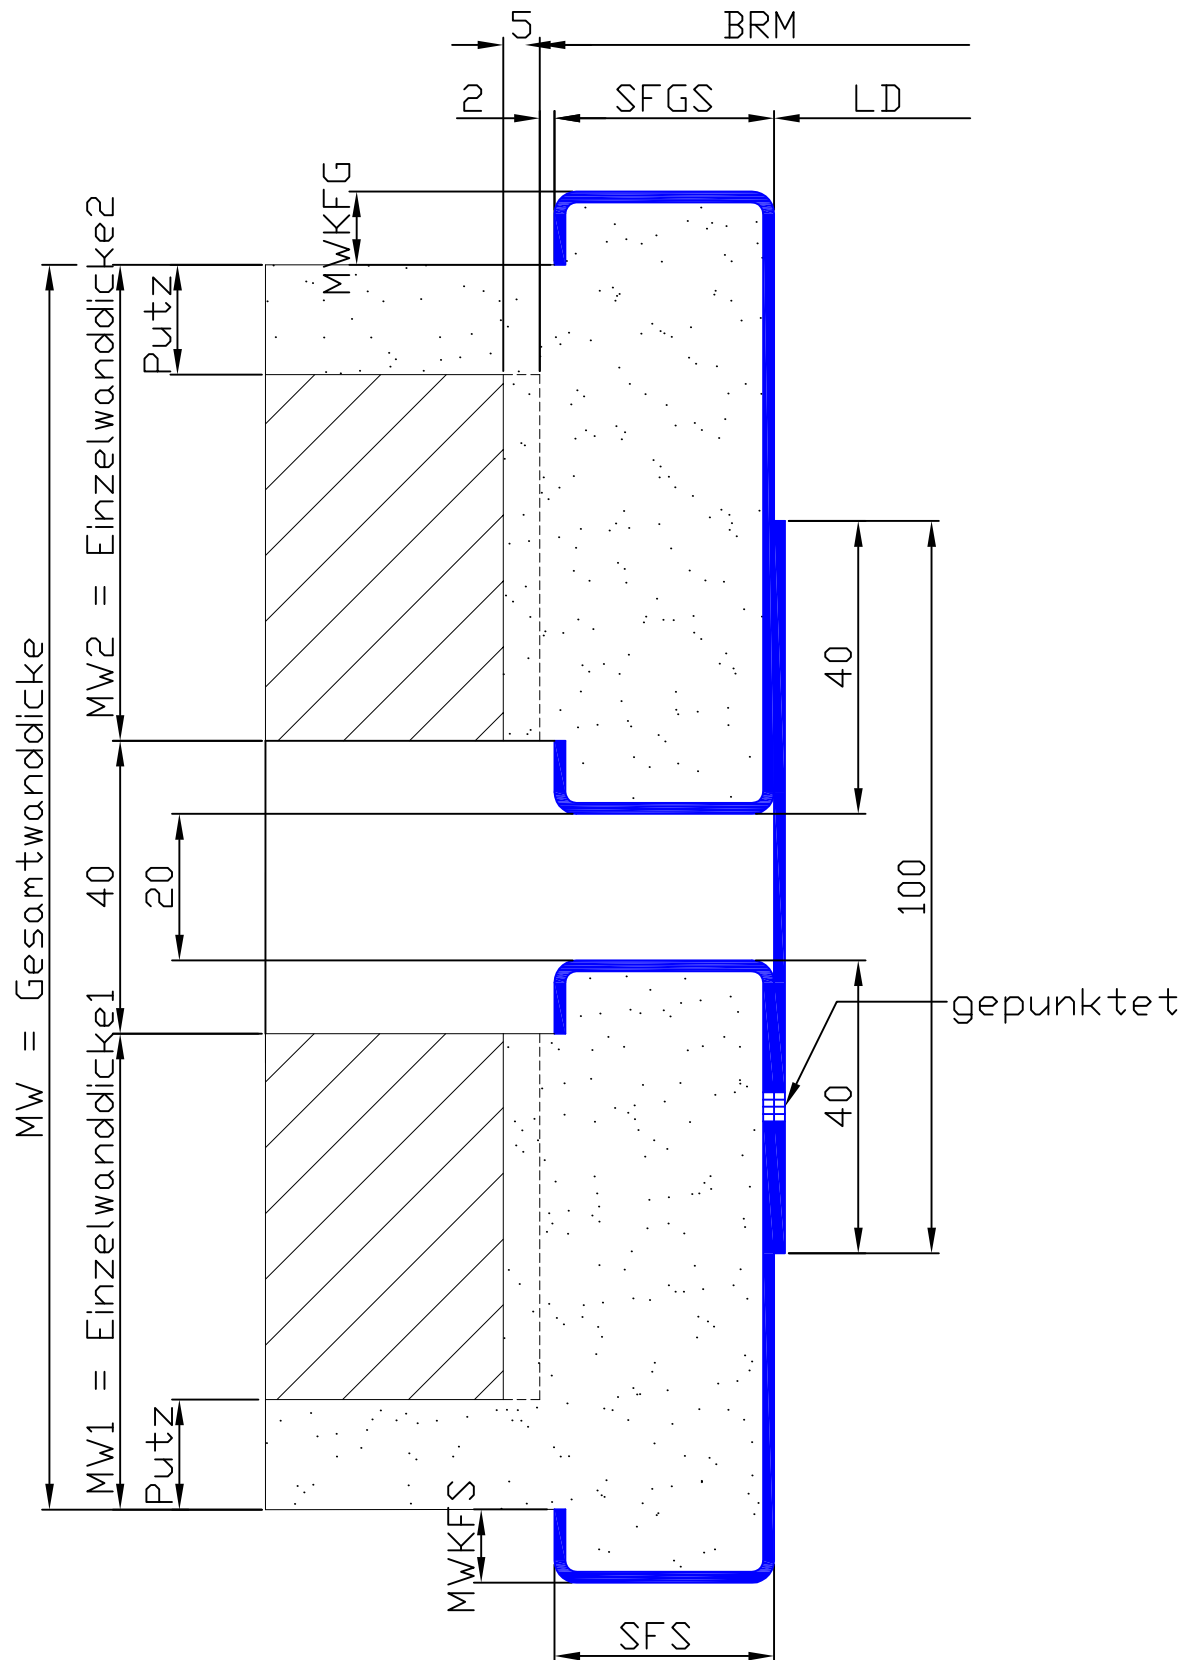

Profil Nr.	MWKFS	SFS	SFGS	MWKFG
5050 D	10-20	30-75	30-75	10-20