


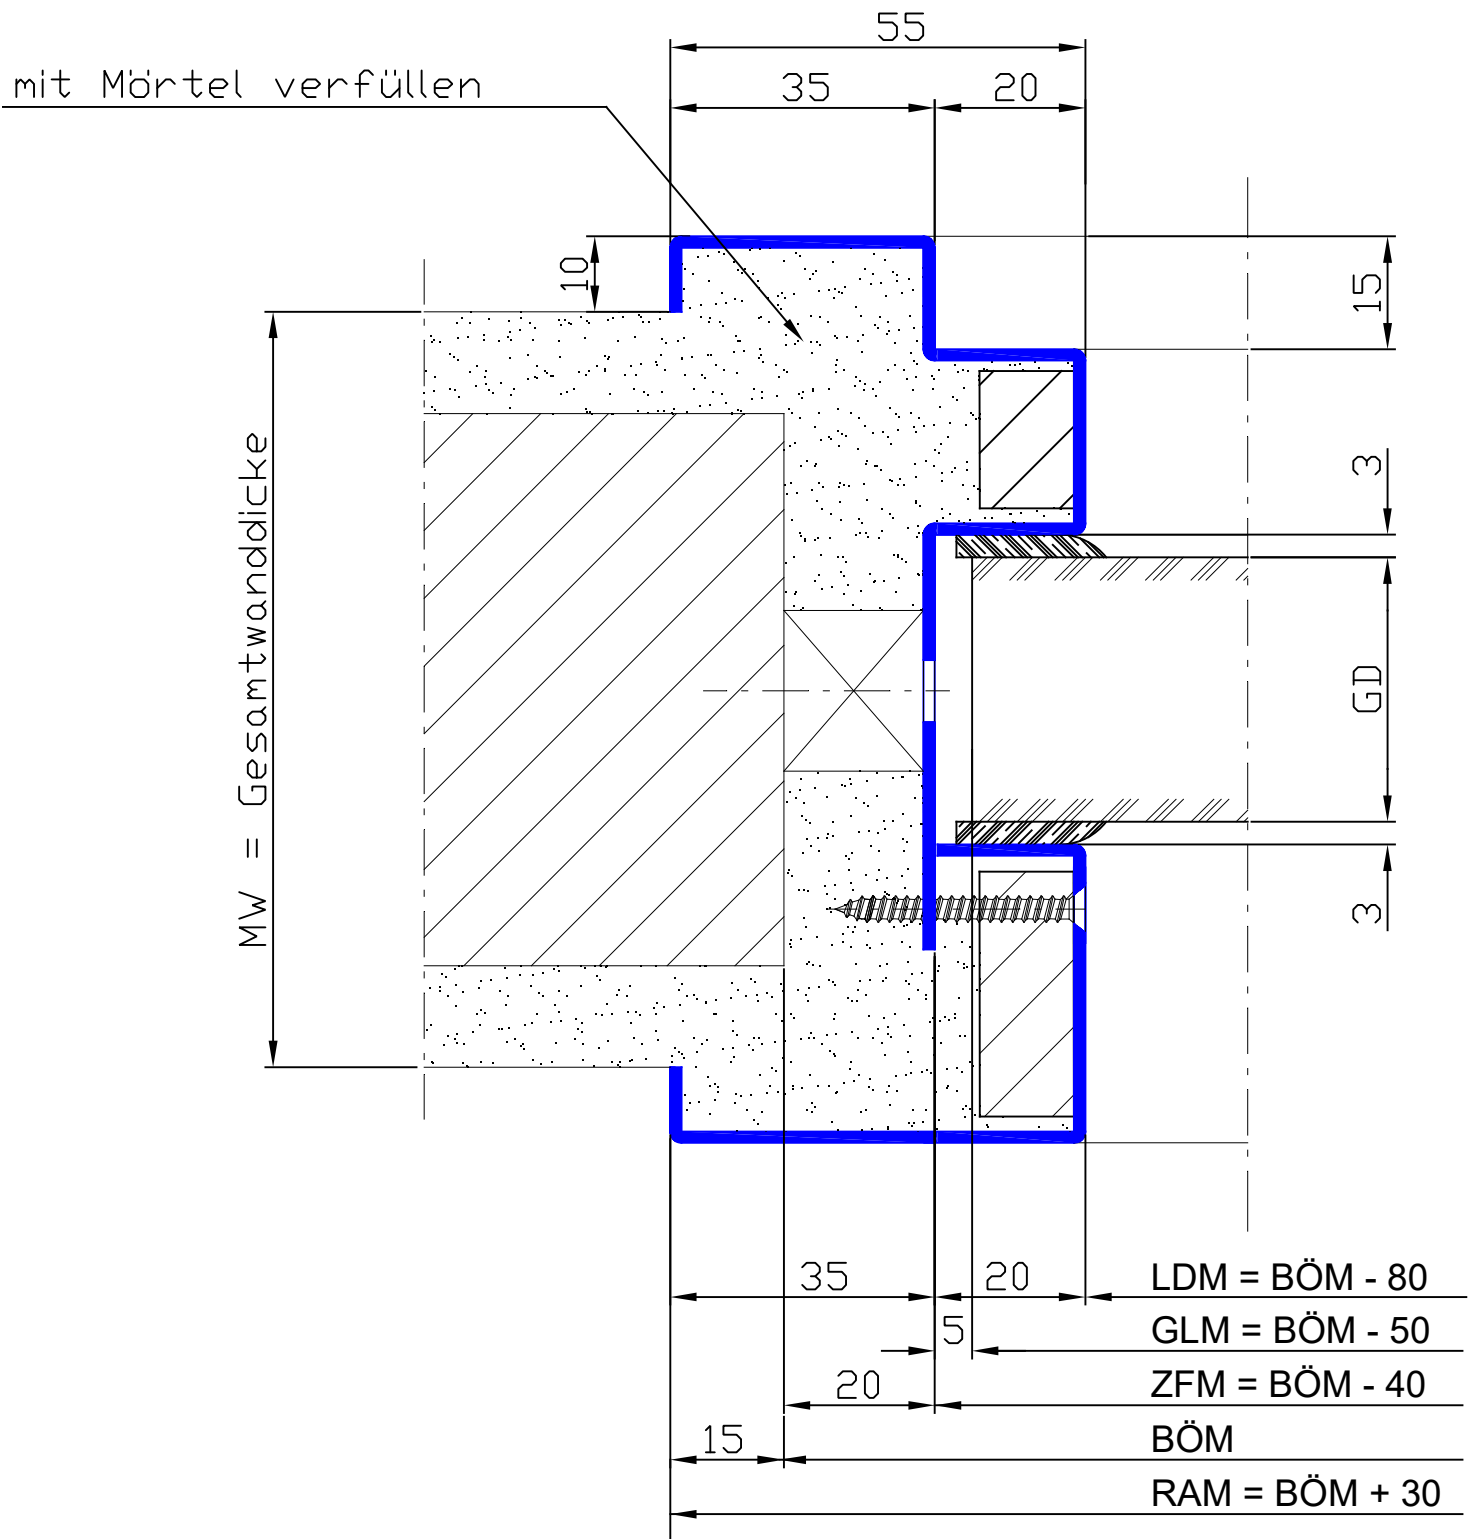

Glas-Typ	GD
Pyrostop Typ 1/30-25	32
Pyrostop Typ 1/30-26	32
Pyrostop Typ 1/30-27	36
Pyrostop Typ 1/30-28	36